


GROUND FLOOR

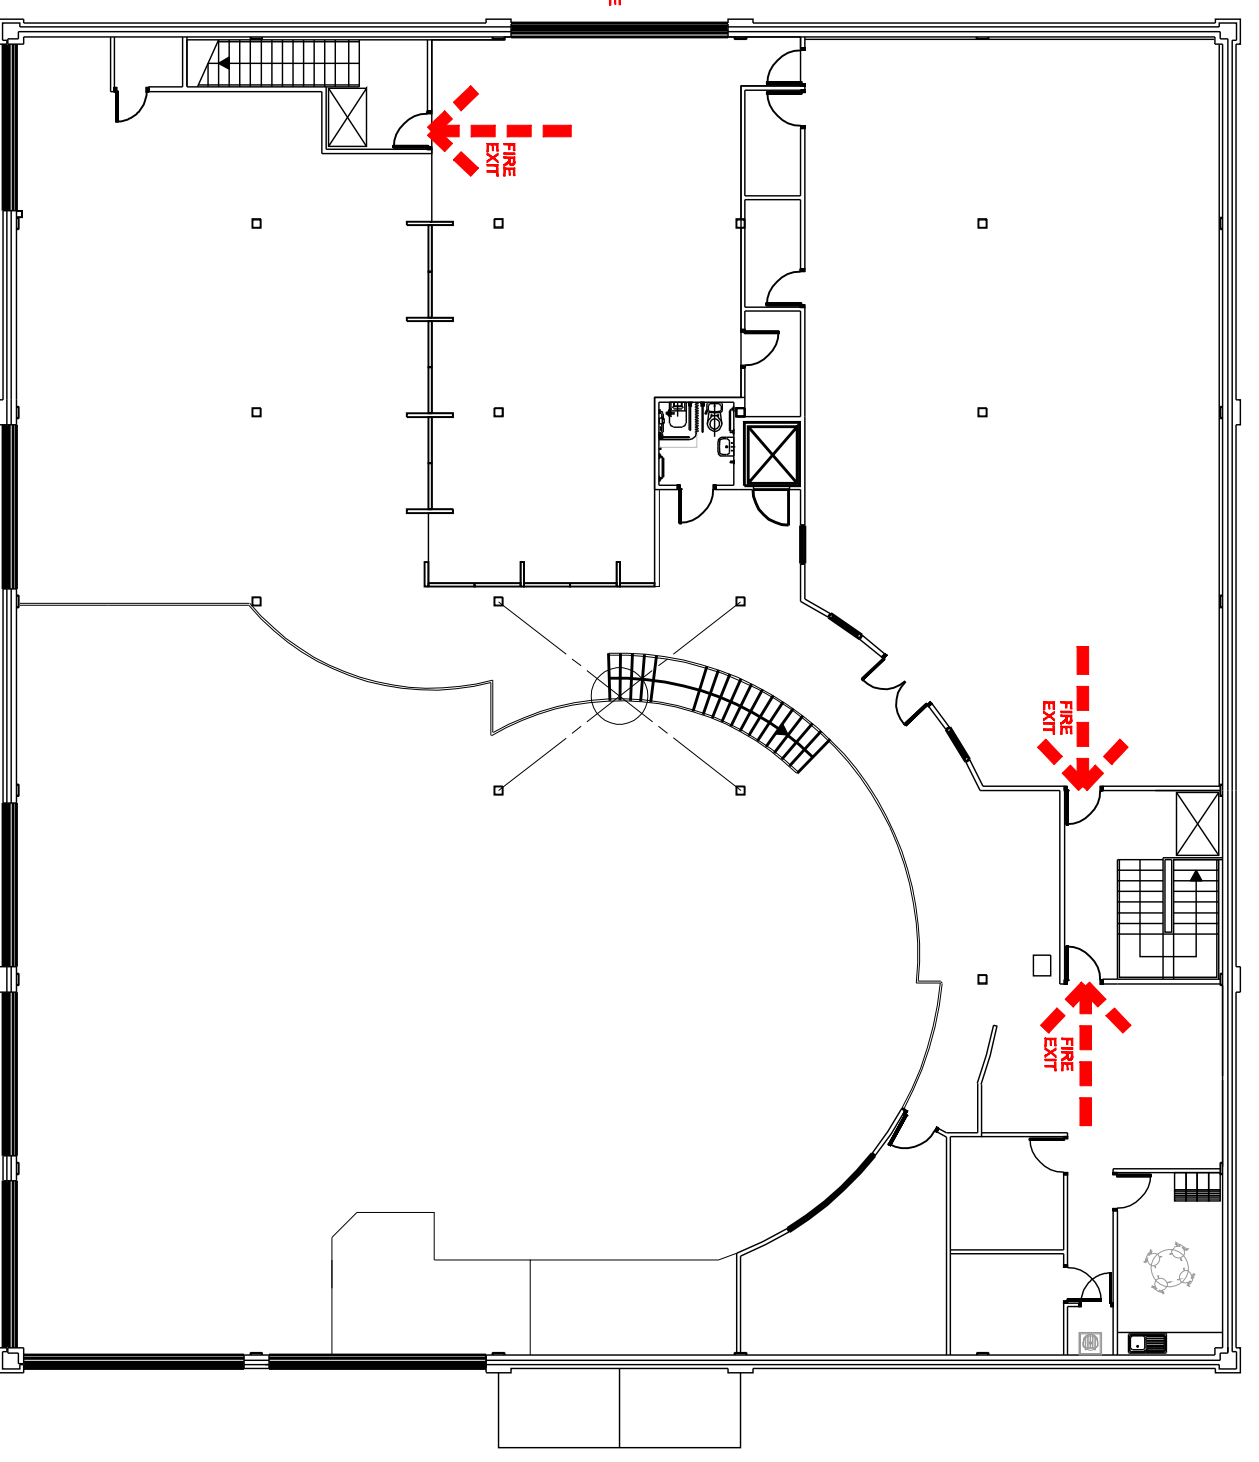

MEZZANINE FLOOR



MICHAEL HYDE AND ASSOCIATES LIMITED
Chartered architects

MANCHESTER ■ SHEFFIELD □

51 BARTON ARCADE ALLIANCE HOUSE
 DEANSGATE LEOPOLD STREET
 MANCHESTER M3 2SJ SHEFFIELD S1 2GY
 TEL 0161 834 1018 TEL 0114 2789666
 FAX 0161 834 4788 FAX 0114 2787751
 Manchester@MHA Sheffield@MHA
 architects.com architects.com

REV	DATE	DESCRIPTION	DRW	CHK
PROJECT TITLE PURE GYM LTD PROJECT CARBON, MOSTON, MANCHESTER				
DRAWING TITLE GROUND AND MEZZANINE FLOOR FIRE PLAN				
DRAWN/CHECKED		DATE	SCALE	
CW/GL		AUG '12	1:200 @ A3	
JOB No		DRAWING	REVISIONS	
1PG41		2-600	-	